


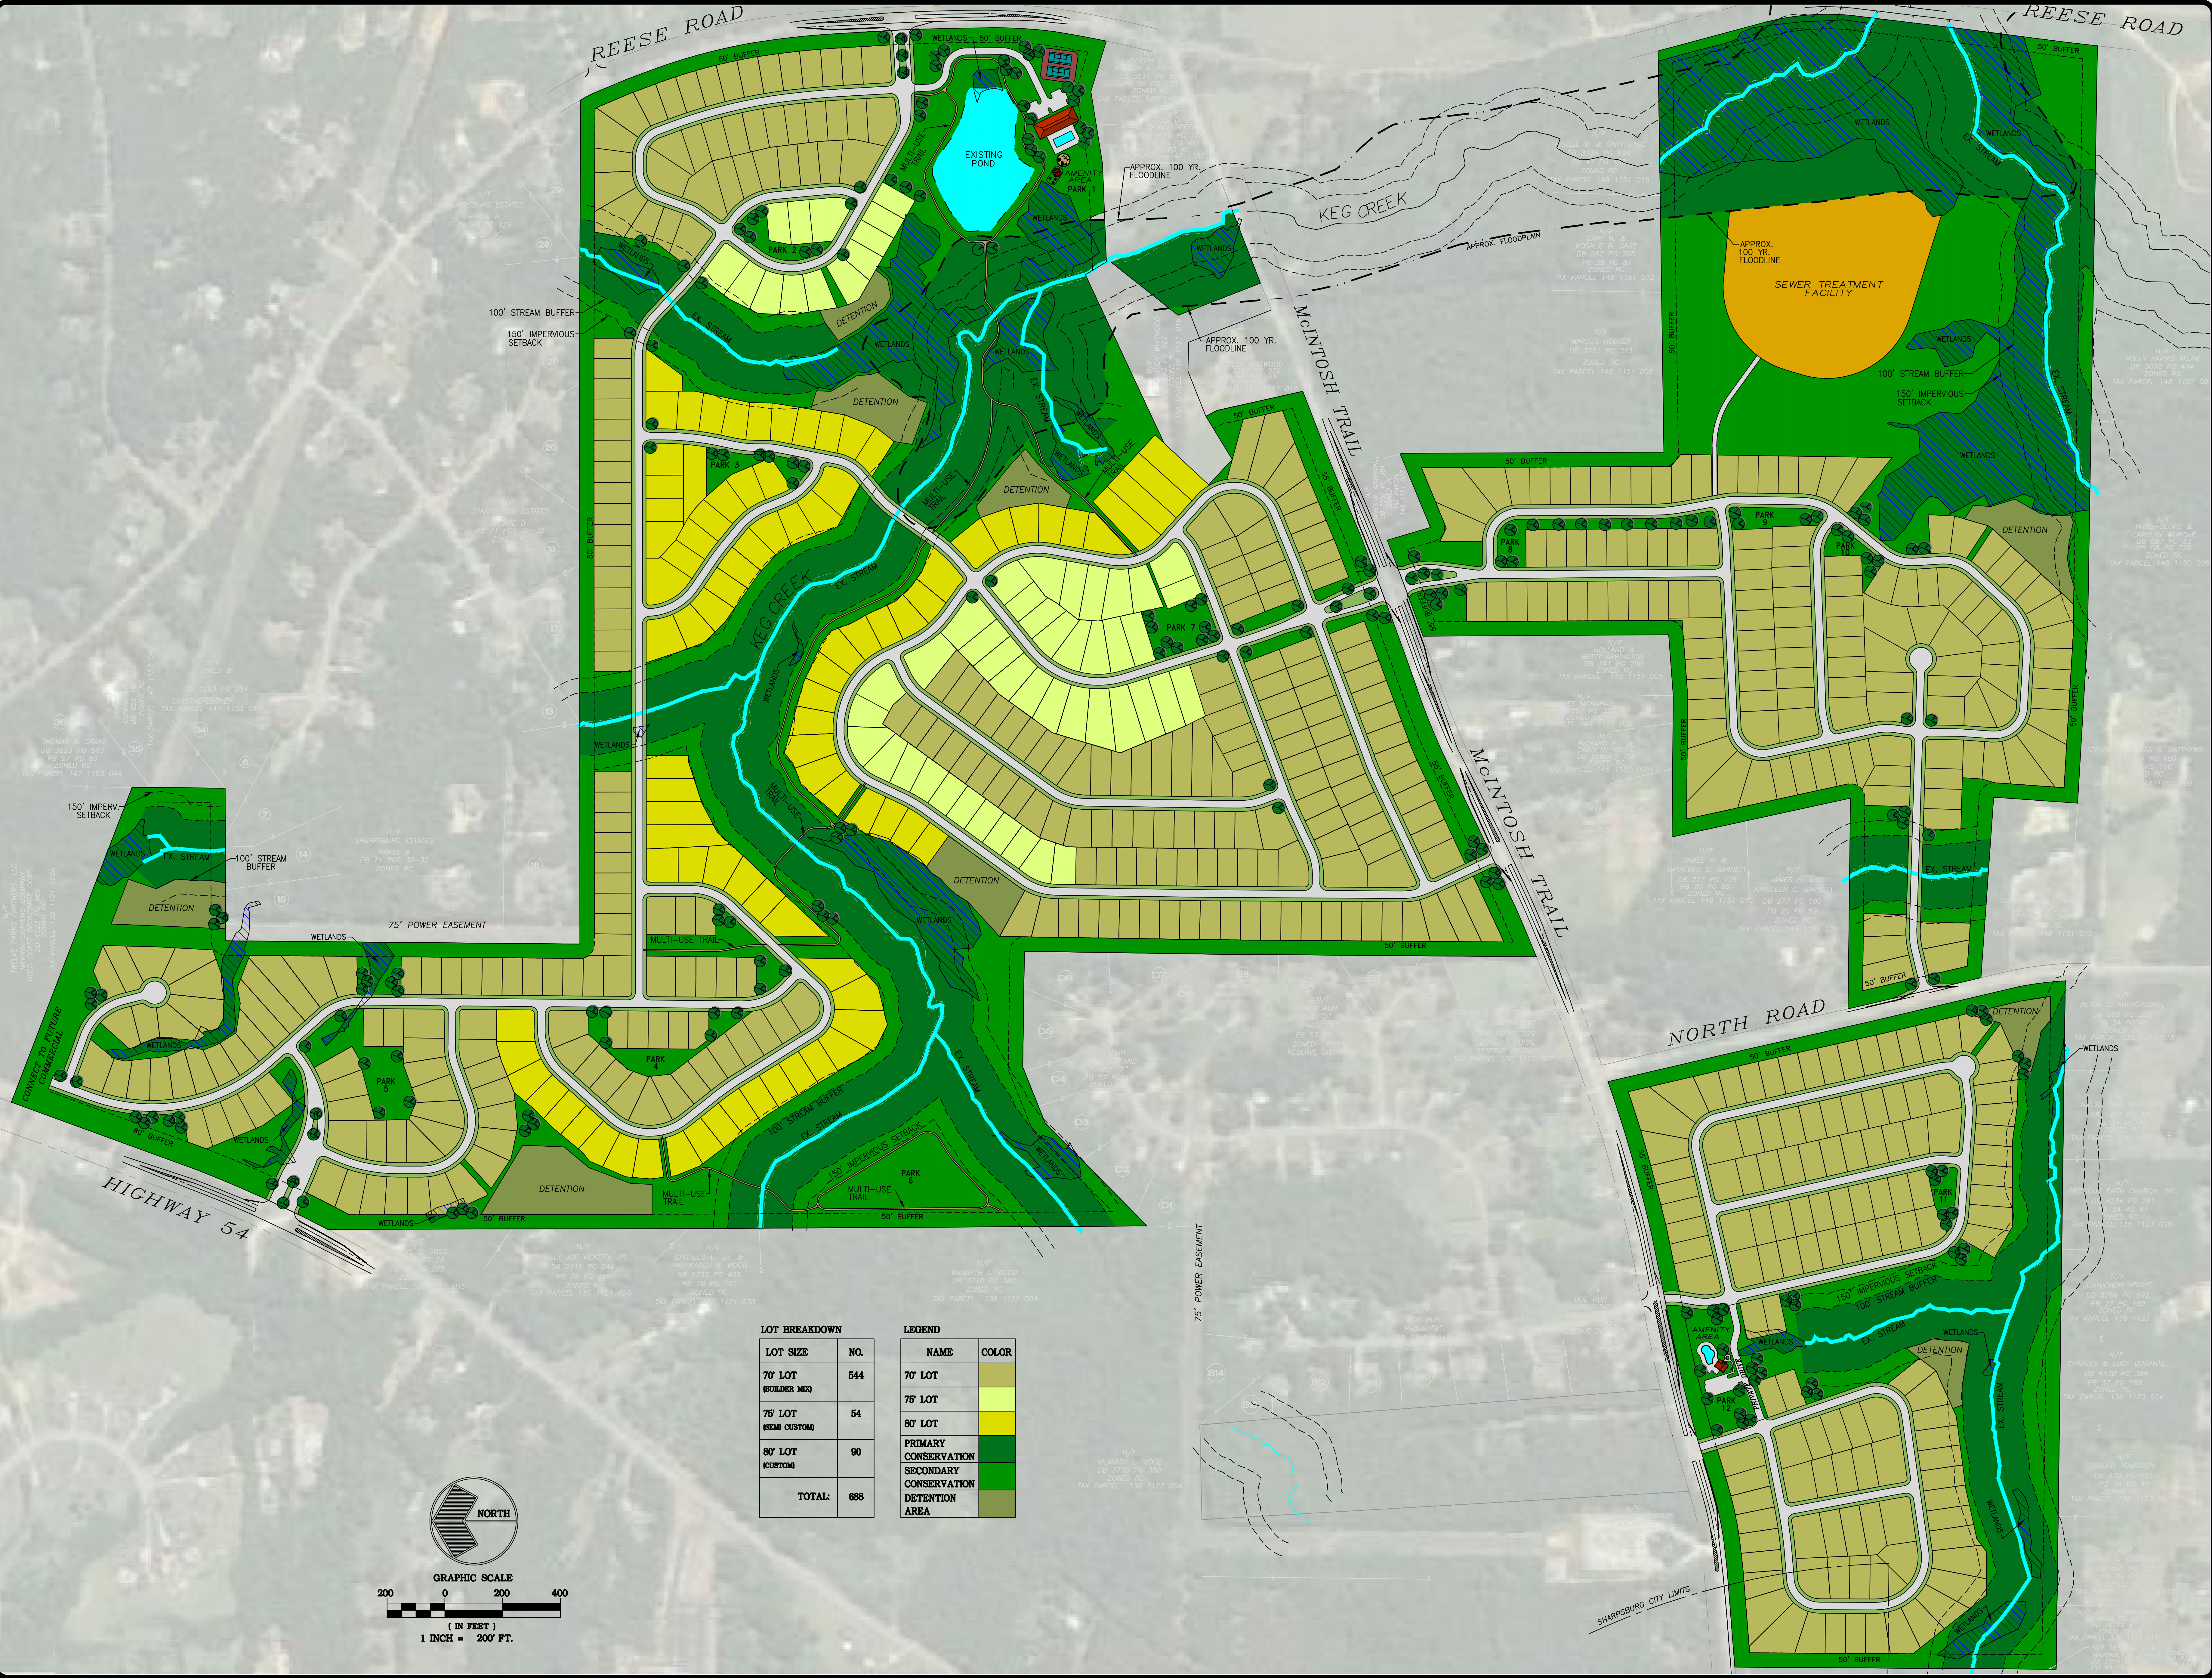

CIVIL ENGINEERING
LANDSCAPE ARCHITECTURE
SITE PLANNING

1001 BOY RD
BURLINGAME, CA 94015
(770) 371-1876
(770) 389-8866
dga@daydesigngroup.com
www.daydesigngroup.com

DAY
DESIGN
GROUP, Inc.

PHOENIX
DEVELOPMENT TEAM

CONCEPTUAL SITE PLAN
FOR

TWELVE PARKS

LOCATED IN
1ST DISTRICT - LAND LOTS 120, 121, 122, 151, 152 & 153
COWETA COUNTY, GEORGIA

NO.	DATE	DESCRIPTION	REVISIONS

DATE: 08/10/16
DRAWN BY: BHD/GMD
JOB NO.: 07-110

SHEET 1 OF 1