


OLD MAGNOLIA COURT 50' R/W

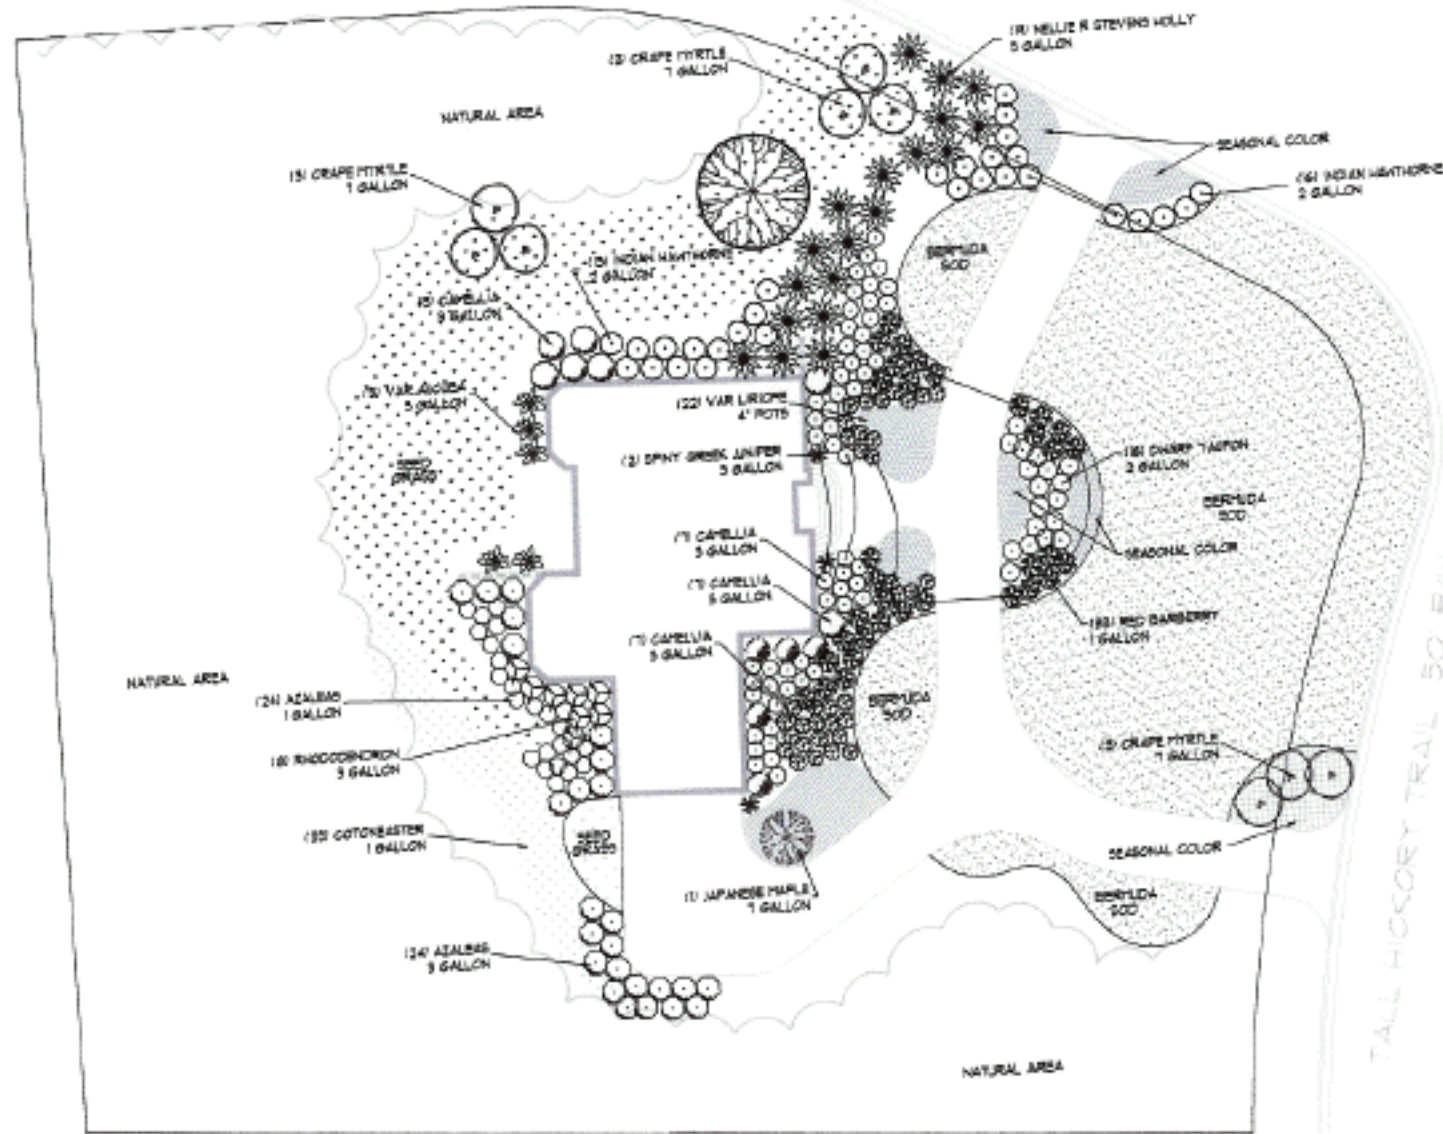

LAWN AREAS  
 BERYLDA SOO - 8,000 SQ FT  
 RESE. 1 RESCUE SEEDS - 3600 SQ FT



CIVIL ENGINEERING  
 LANDSCAPE ARCHITECTURE  
 LAND PLANNING  
 1000 W. MAIN ST. SUITE 201-1010  
 CHARLOTTE, NC 28202  
 TEL: 704-375-1111  
 FAX: 704-375-1112  
 www.daydesign.com

**DAY DESIGN GROUP, Inc**

LANDSCAPE PLAN  
**JUSTUS RESIDENCE**  
 1000 W. MAIN ST. SUITE 201-1010  
 CHARLOTTE, NC 28202

NO.	DATE	DESCRIPTION

DATE	BY
2	3